

# Plat of Survey


Located in the N.E.1/4 of the N.W.1/4 of Section 11, T.14N., R.4W., Town of Christiana, Vernon County, Wisconsin.

## DESCRIPTION

A parcel of land located in the N.E.1/4 of the N.W.1/4 of Section 11, T.14N., R.4W., Town of Christiana, Vernon County, Wisconsin described as follows:


Commencing at the North 1/4 Corner of Section 11; thence N89°43'12"W along the North line of the N.E.1/4 of the N.W.1/4, 191.18 feet to the point of beginning.

Thence S00°35'57"E, 215.03 feet; thence N89°43'12"W, 253.30 feet; thence N00°16'48"E, 40.00 feet; thence N89°43'12"W, 296.70 feet; thence N40°56'19"W, 232.65 feet to the North line of the N.E.1/4 of the N.W.1/4; thence S89°43'12"E along the North line of the N.E.1/4 of the N.W.1/4, 700.00 feet to the point of beginning.

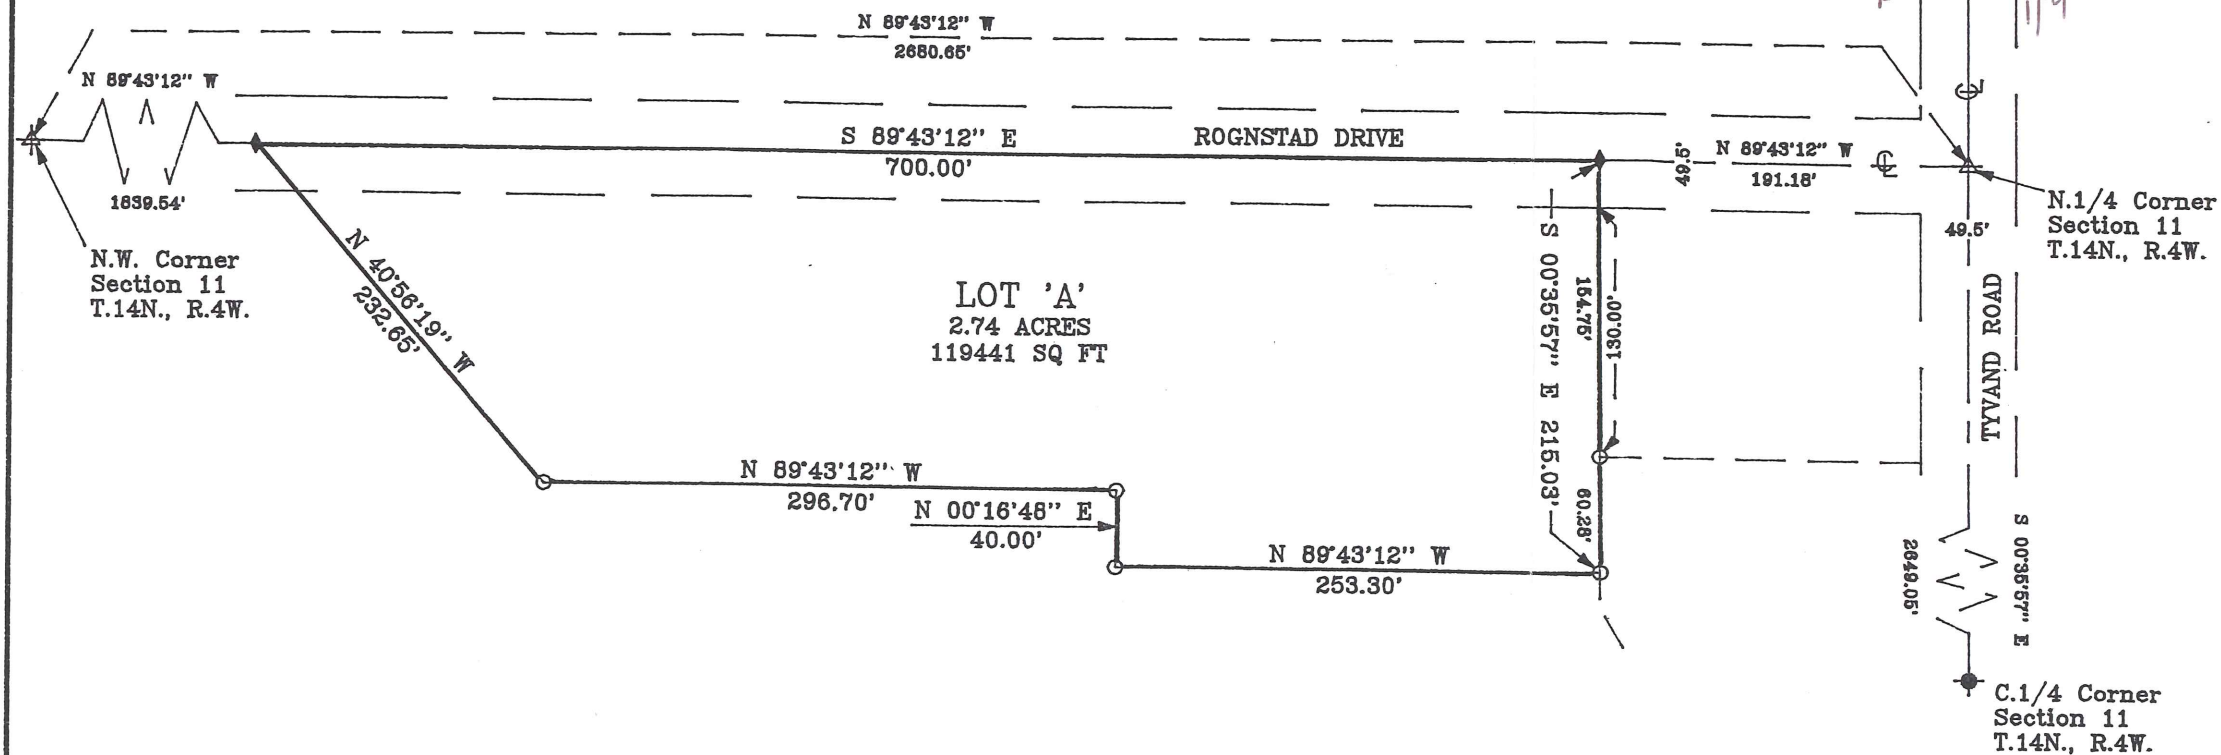

## Surveyor's Certificate

I, Rodney H. Maxwell, Registered Land Surveyor, hereby certify that I have surveyed and mapped the properties shown herein, that the map is a true and correct representation of the exterior boundaries of the land surveyed to the best of my knowledge and belief.

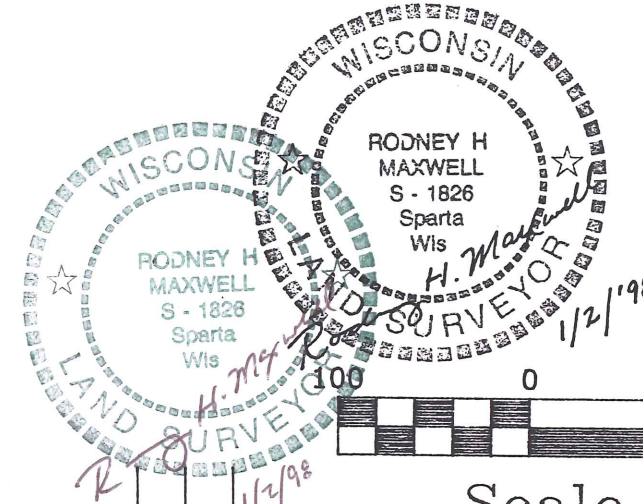

*Rodney H. Maxwell*

Rodney H. Maxwell  
MAXWELL SURVEYING  
7457 Highway 16, Suite C  
Sparta, Wisconsin



Scale 1" = 100'

Bearings are referenced to the North line of the N.W.1/4 of Section 11, assumed to bear N89°43'12"W.

## LEGEND

- ✦ = Found Railroad Spike
- ◆ = Found 3/4" Iron Rod
- = Set 3/4" X 24" Iron Rod
- ◇ = Set Railroad Spike

DRAWN BY: L. Johns	APPROVED BY: R. Maxwell	REVISIONS	ORDERED BY	SHT. NAME	SHT. NO.
DATE: 2 January 1998	PROJ. NO. 97-12-04		Nevsimal		
DWG. NO.:	DWG.				

JUL 7 1998